
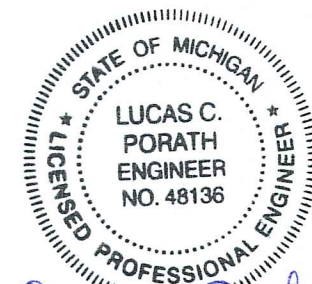




RECEIVED

JUL 10 2017

EMMET COUNTY
PLANNING & ZONING

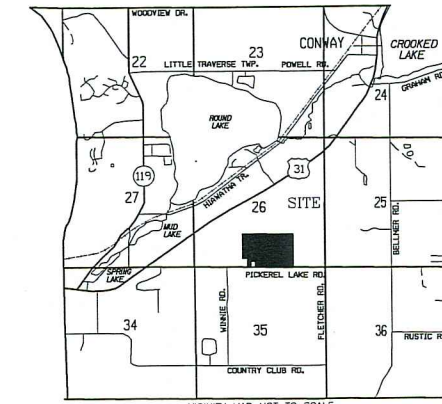

Lucas C. Porath

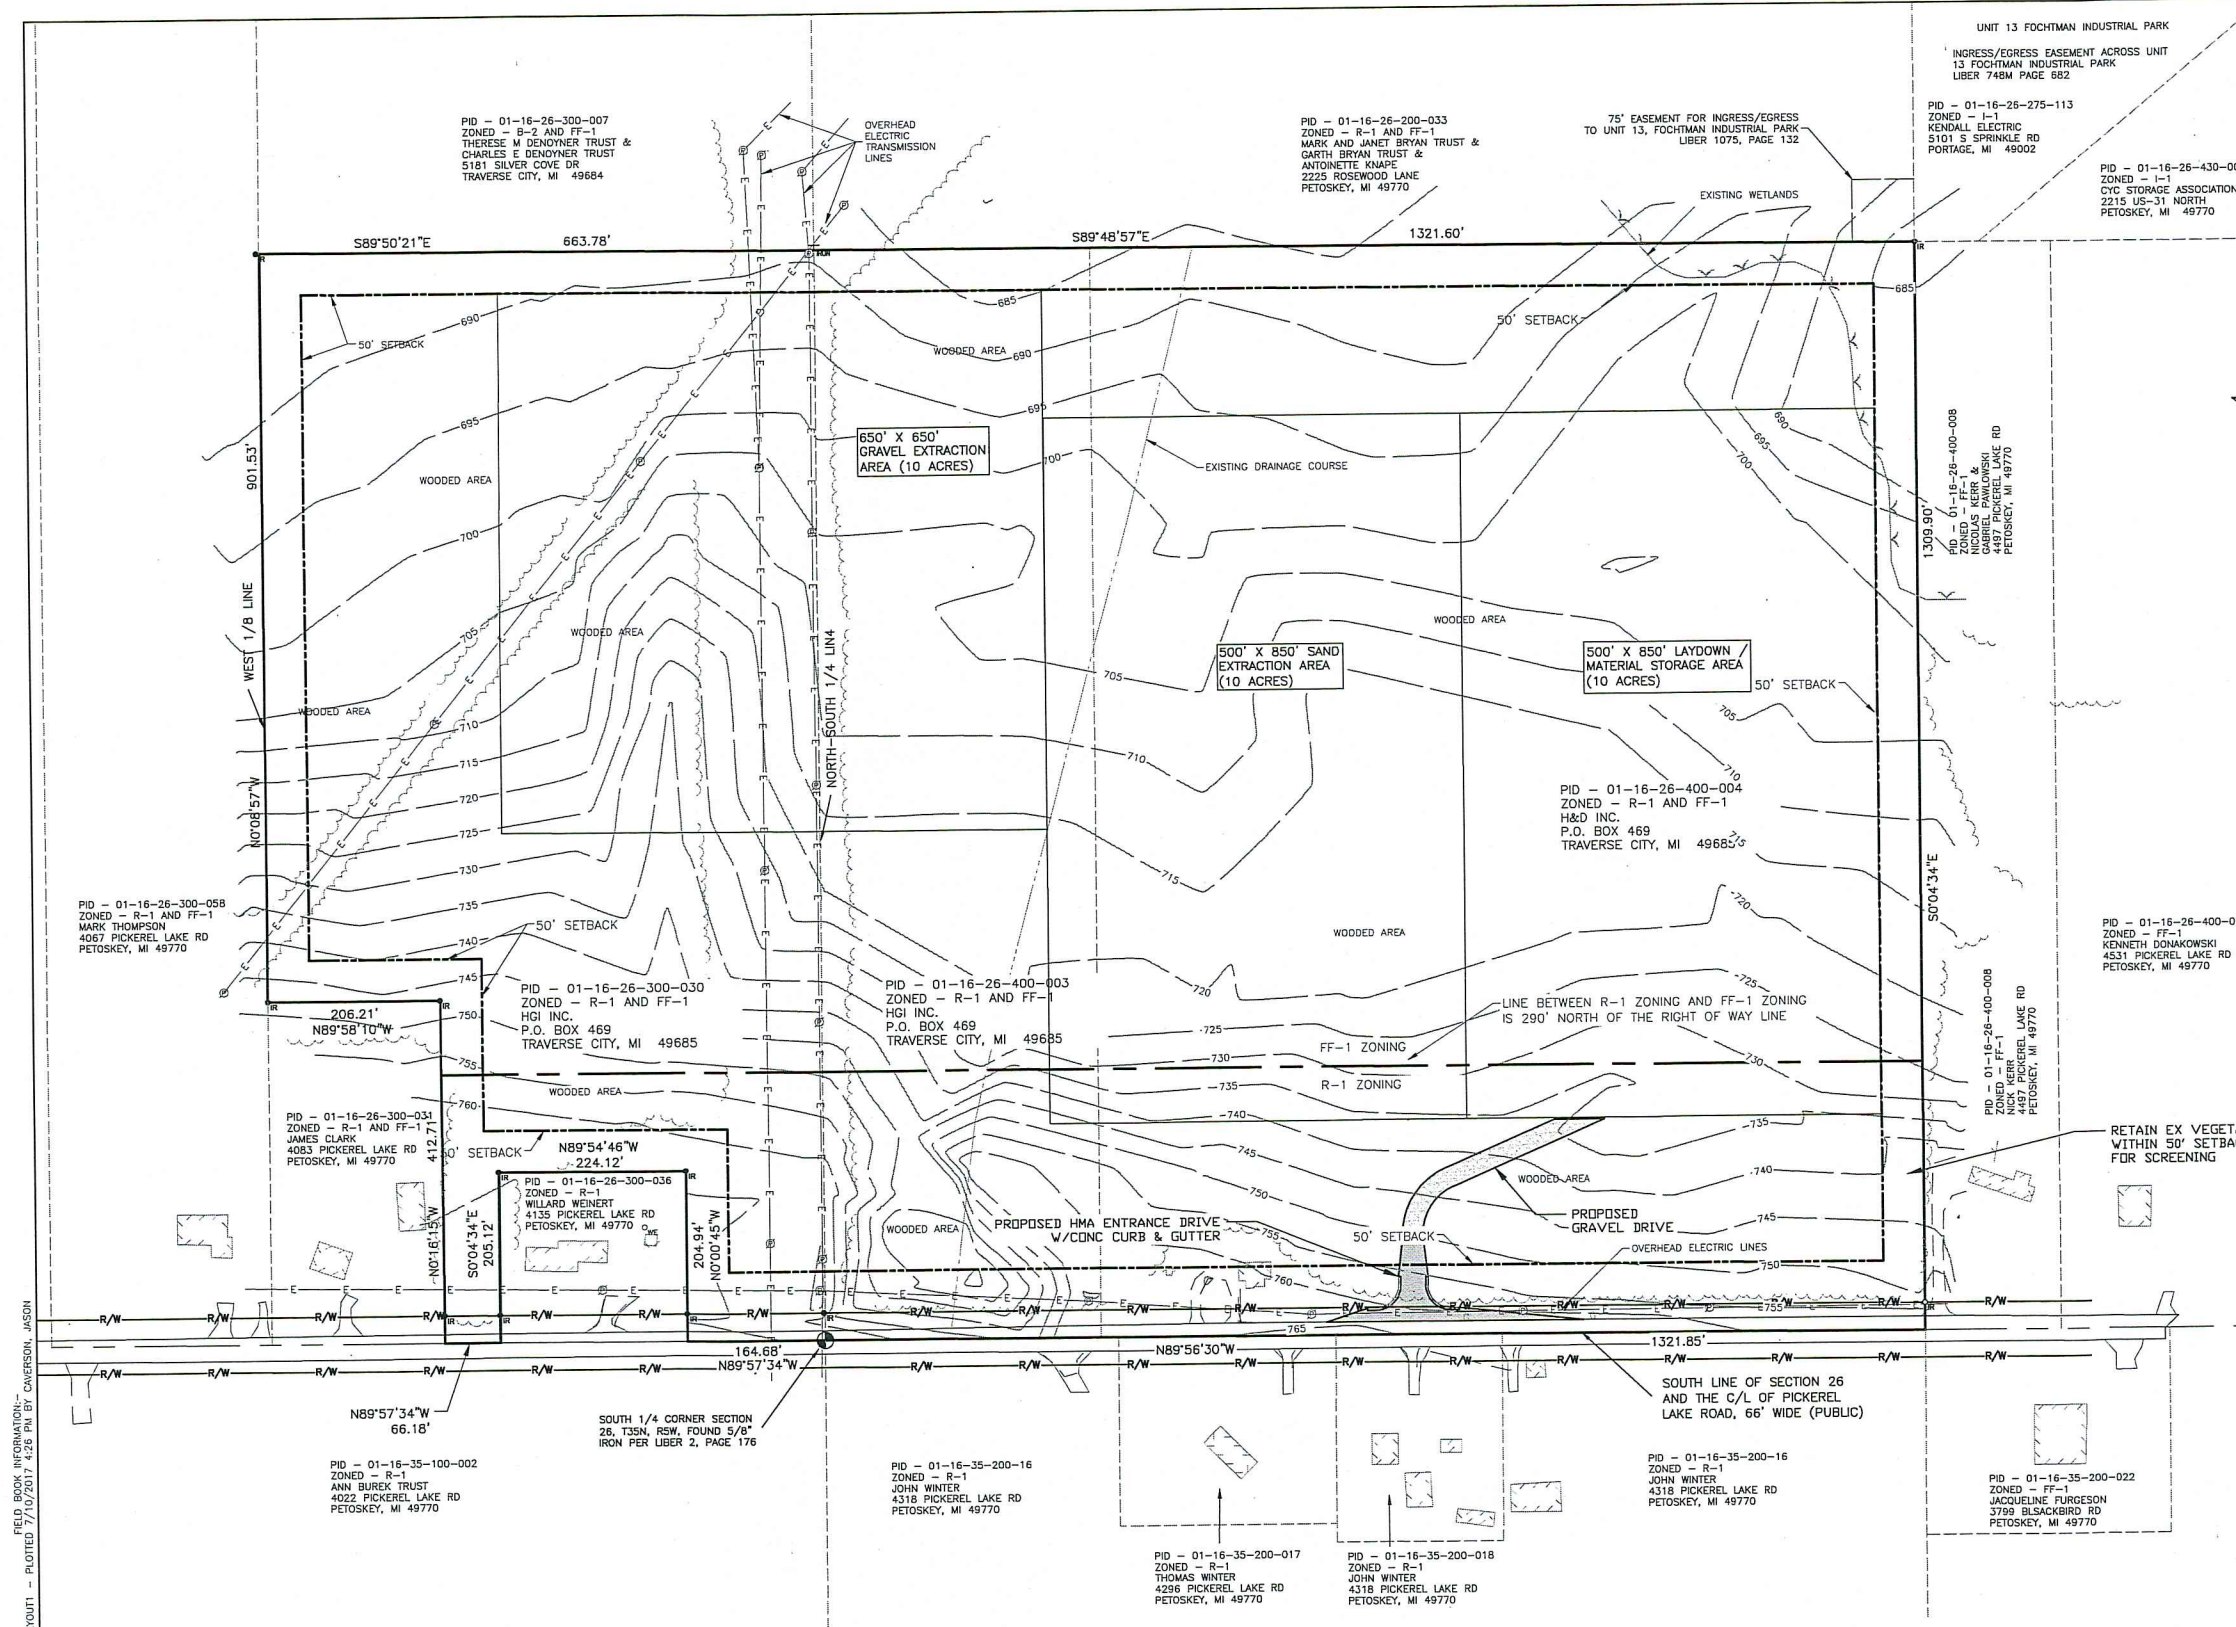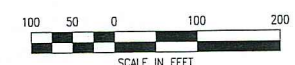

FIELD BOOK INFORMATION: C:\P\WORK\21070556\CSF-BASE-SITE-PLAN\DWG - LAYOUT - PLOTTED 7/10/2017 4:28 PM BY CAVERSON, JASON



Horizontal Coordinates are based on Michigan State Plane Coordinates, Central Zone, International Feet.
Vertical Coordinates are based on NAVD88, derived from GPS observation.

Located in the Township of Bear Creek, County of Emmet, State of Michigan:
The East 1/2 of the Southeast 1/4 of the of the Southwest 1/4, Section 26, Township 35 North, Range 5 West, EXCEPTING: A parcel commencing at the Southwest corner of the East 1/2 of the Southeast 1/4 of the Southwest 1/4; North 412.5 feet; East 206.25 feet; South 412.5 feet; West to the Point of Commencing, and EXCEPTING FURTHER: Commencing 165 feet West of the Southeast corner of the East 1/2 of the Southeast 1/4 of the Southwest 1/4; West, along the South line of said Section 223.95 feet; North 205 feet; East 223.95 feet; South 205 feet to the Point of Commencing.
ALSO
The West 1/2 of the West 1/2 of the Southwest 1/4 of the Southeast 1/4 of Section 26, Township 35 North, Range 5 West.
ALSO
The Southwest 1/4 of the Southeast 1/4 of Section 26, Township 35 North, Range 5 West, EXCEPTING the West 1/4 thereof.

Table with columns: NO., DATE, DESCRIPTION, BY.

ELMER'S CRANE AND DOZER

SITE PLAN FOR SPECIAL USE PERMIT IN PART OF SECTION 26, T35N, R5W, BEAR CREEK TOWNSHIP, EMMET COUNTY, MICHIGAN

ISSUED FOR: SUP DATE: 07/10/17 BY: LCP

JOB NO. ECD2002-01G SHEET S.1